
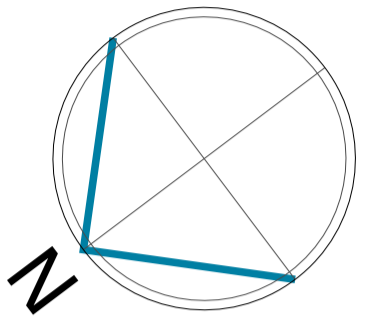



This drawing is a print and must not be scaled from. Use only noted dimensions and check all measurements on site before proceeding with the works. Any queries regarding areas, levels or dimensions must be referred back to BBR Design Services Ltd. All dimensions of existing buildings to be verified on site.

This drawing is the copyright of BBR Design Services Ltd and shall not be in any way used or reproduced without their prior written consent.


All design and construction is to be in accordance with the Construction Design and Management (CDM) Regulations 2015, and HSE guidance.

 

NOTE:
All dimensions are subject to as-built tolerances $\pm 100\text{mm}$ beyond dimensions noted on these plans.

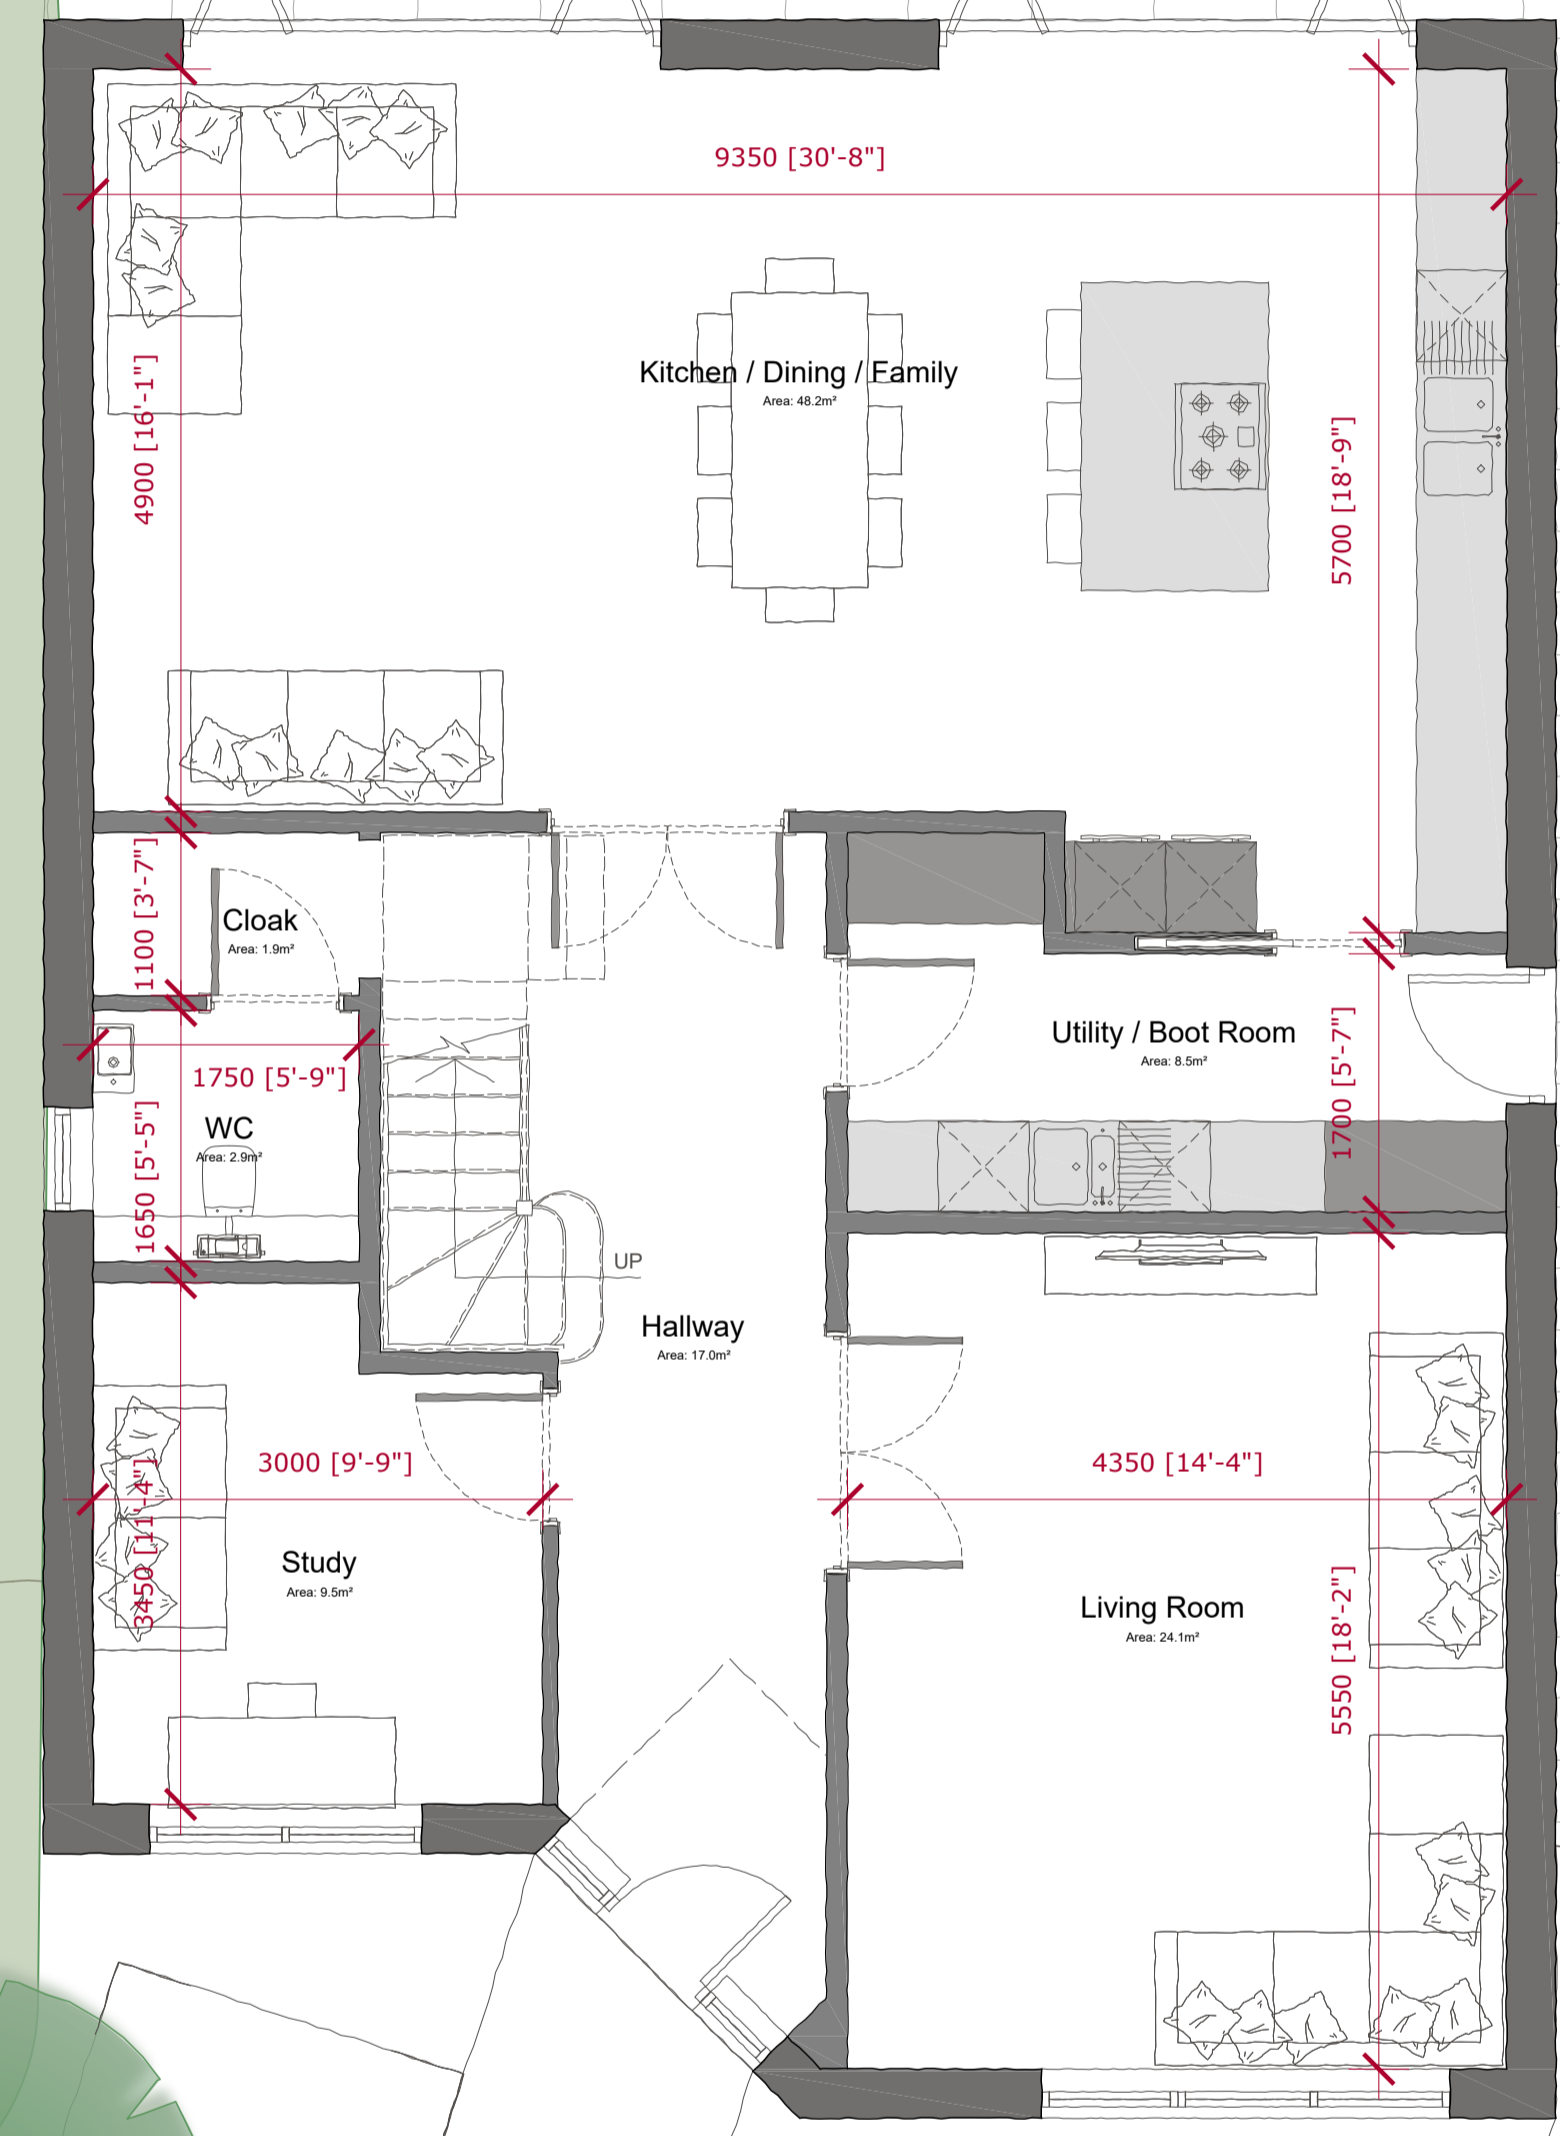

Ground Floor Plan
Scale 1:50

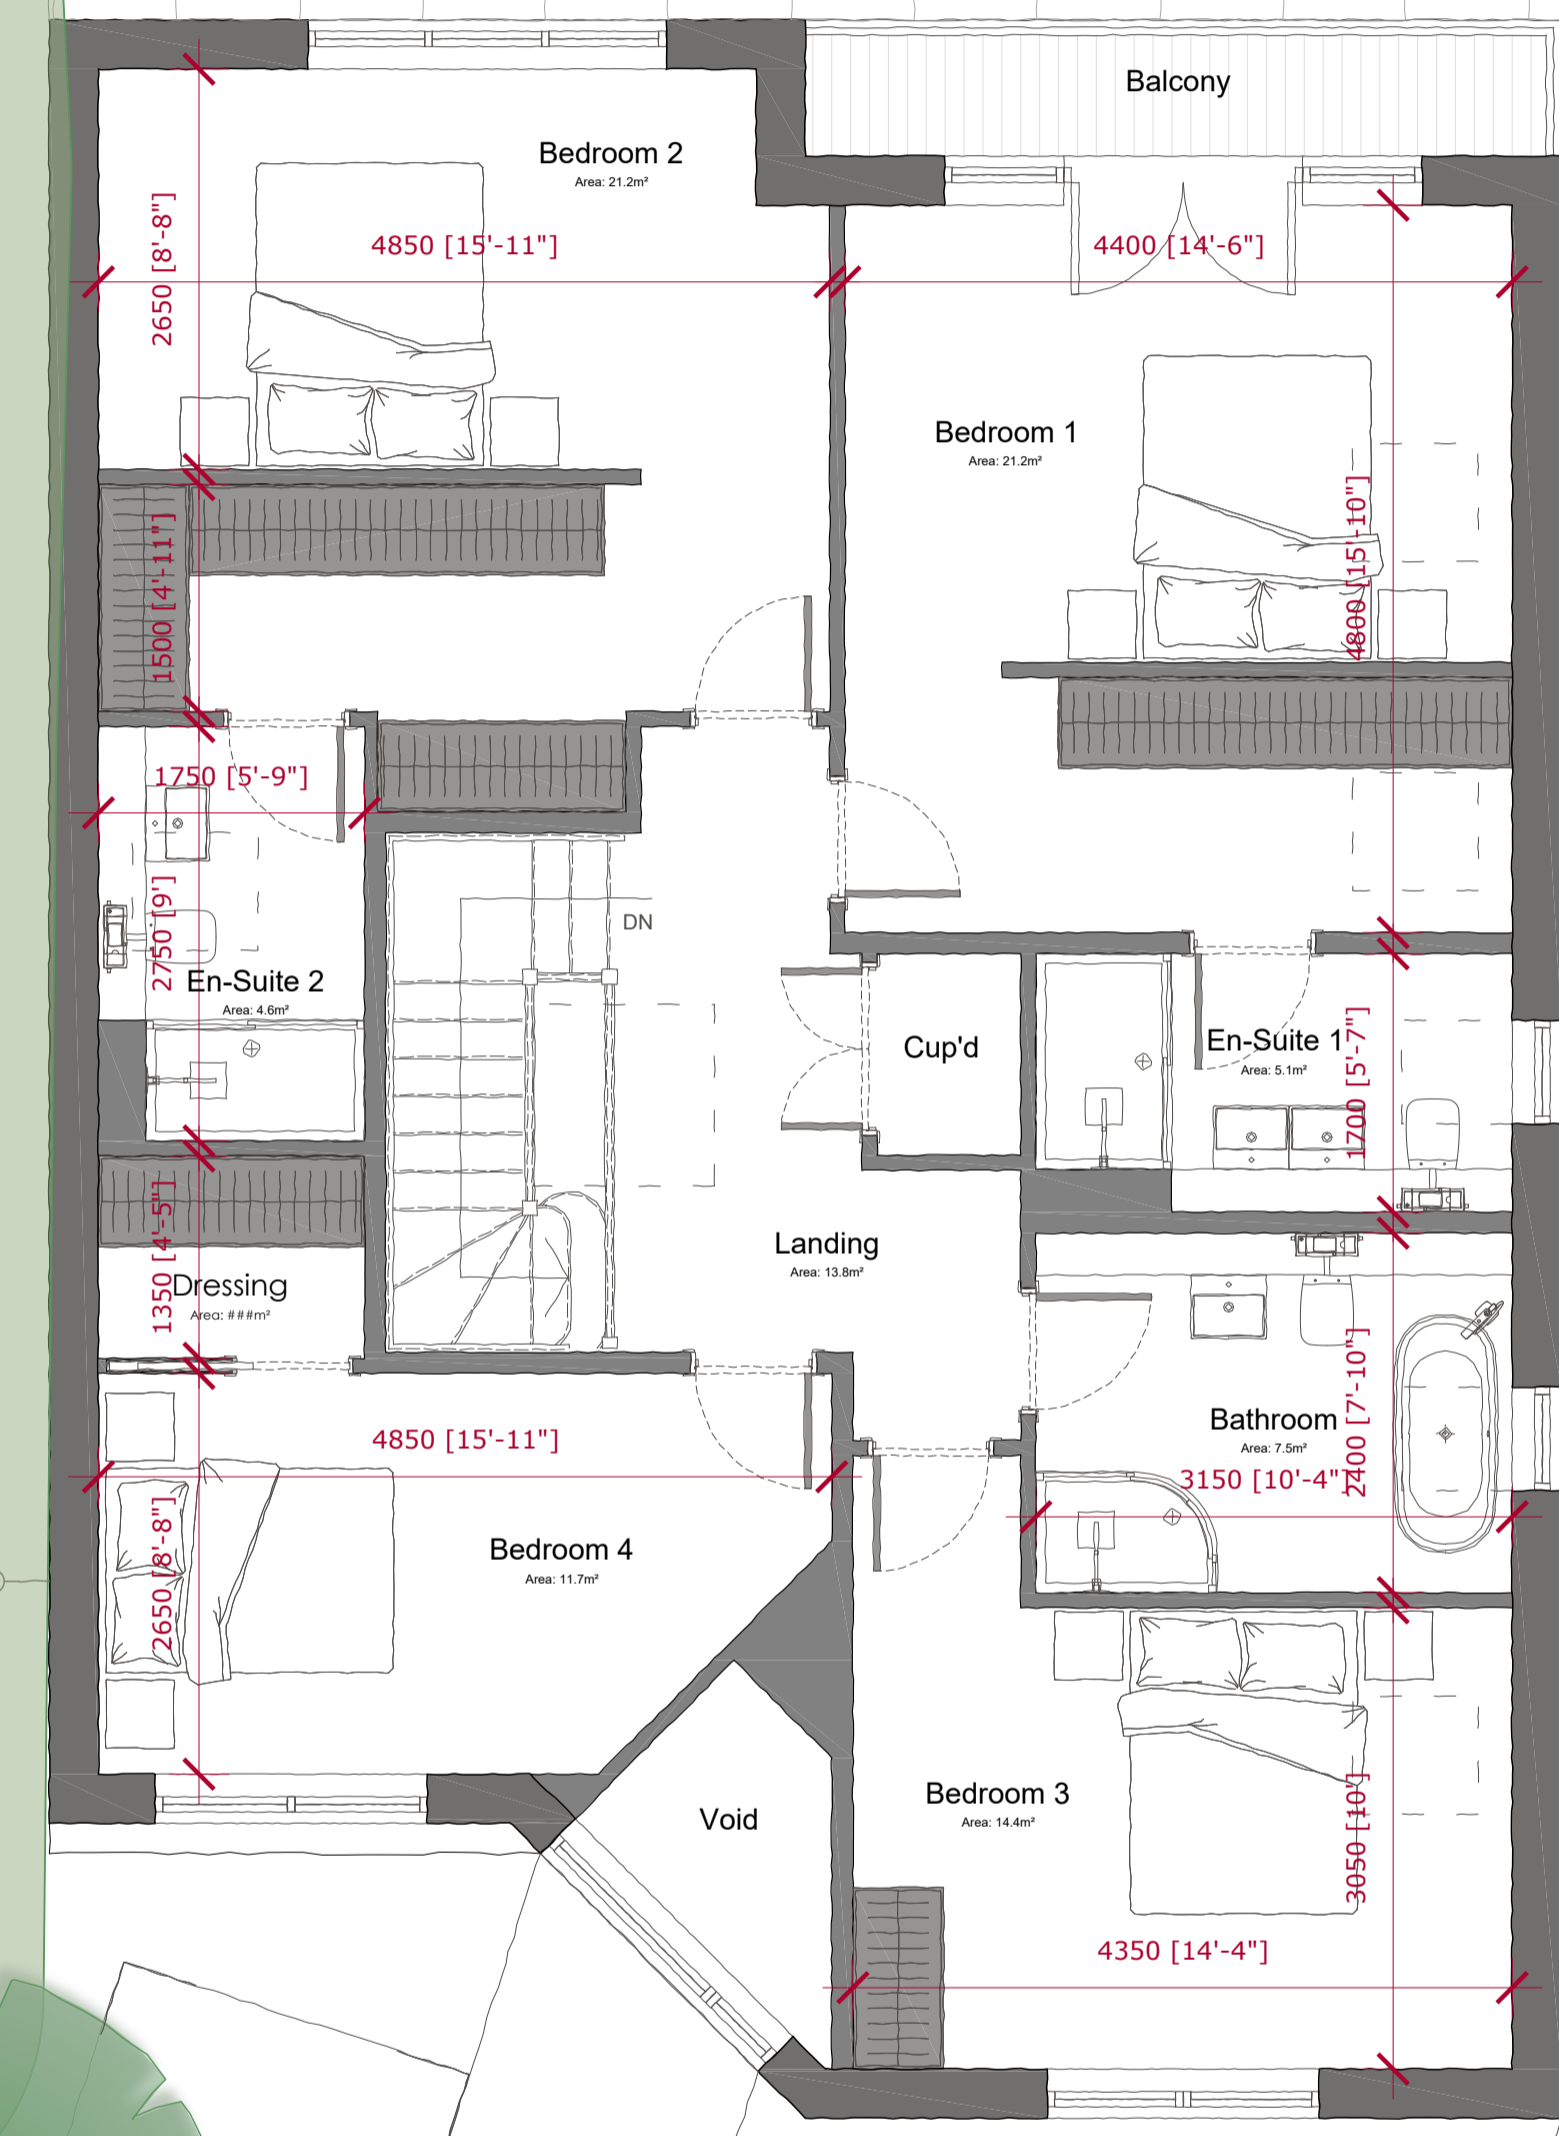

First Floor Plan
Scale 1:50

Rev: _____ Date: _____ Note: _____ By: _____

FOR INFORMATION



01462 420800 | 01799 530097
info@bbr-design.co.uk
www.bbr-design.co.uk



Contract:
Land at; Oakfields Farm
Kings Oak
Hitchin
Hertfordshire, SG4 7JX
Drawing Title:
Proposed Plot 02 Floor Plans

Scale: **1:50 @ A1**
Job No: **22171**
Date: **November 2023**

Drawing No: **M14**
Revision: **-**
© BBR Design 2022